

SOMERSET COUNTY COUNCIL
DISTRICT OF SOUTH SOMERSET
PARISH OF LONG SUTTON
Temporary Closure of Shute Lane

TAKE NOTICE that in pursuance of Section 14(1) of the Road Traffic Regulations Act 1984, as amended by the Road Traffic (Temporary Restrictions) Act 1991, the County Council of Somerset propose to make an Order **PROHIBITING ALL TRAFFIC** from proceeding along **Shute Lane** from **the junction with Crouds Lane** to **outside the property named Shute Lane Cottage** a distance of **330 metres**.

This order will enable Wessex Water to carry out sewer renovation works in this road.

The Order becomes effective on **13 November 2017** and will remain in force for eighteen months. The works are expected to last for **5 days**. While the closure is in operation an alternative route will be signed as detailed below.


ALTERNATIVE ROUTE

Please visit www.roadworks.org for further information on the alternative route

For information about the works being carried out please contact Wessex Water on 0345 600 4 600

Patrick Flaherty
Chief Executive

Dated: 24 October 2017

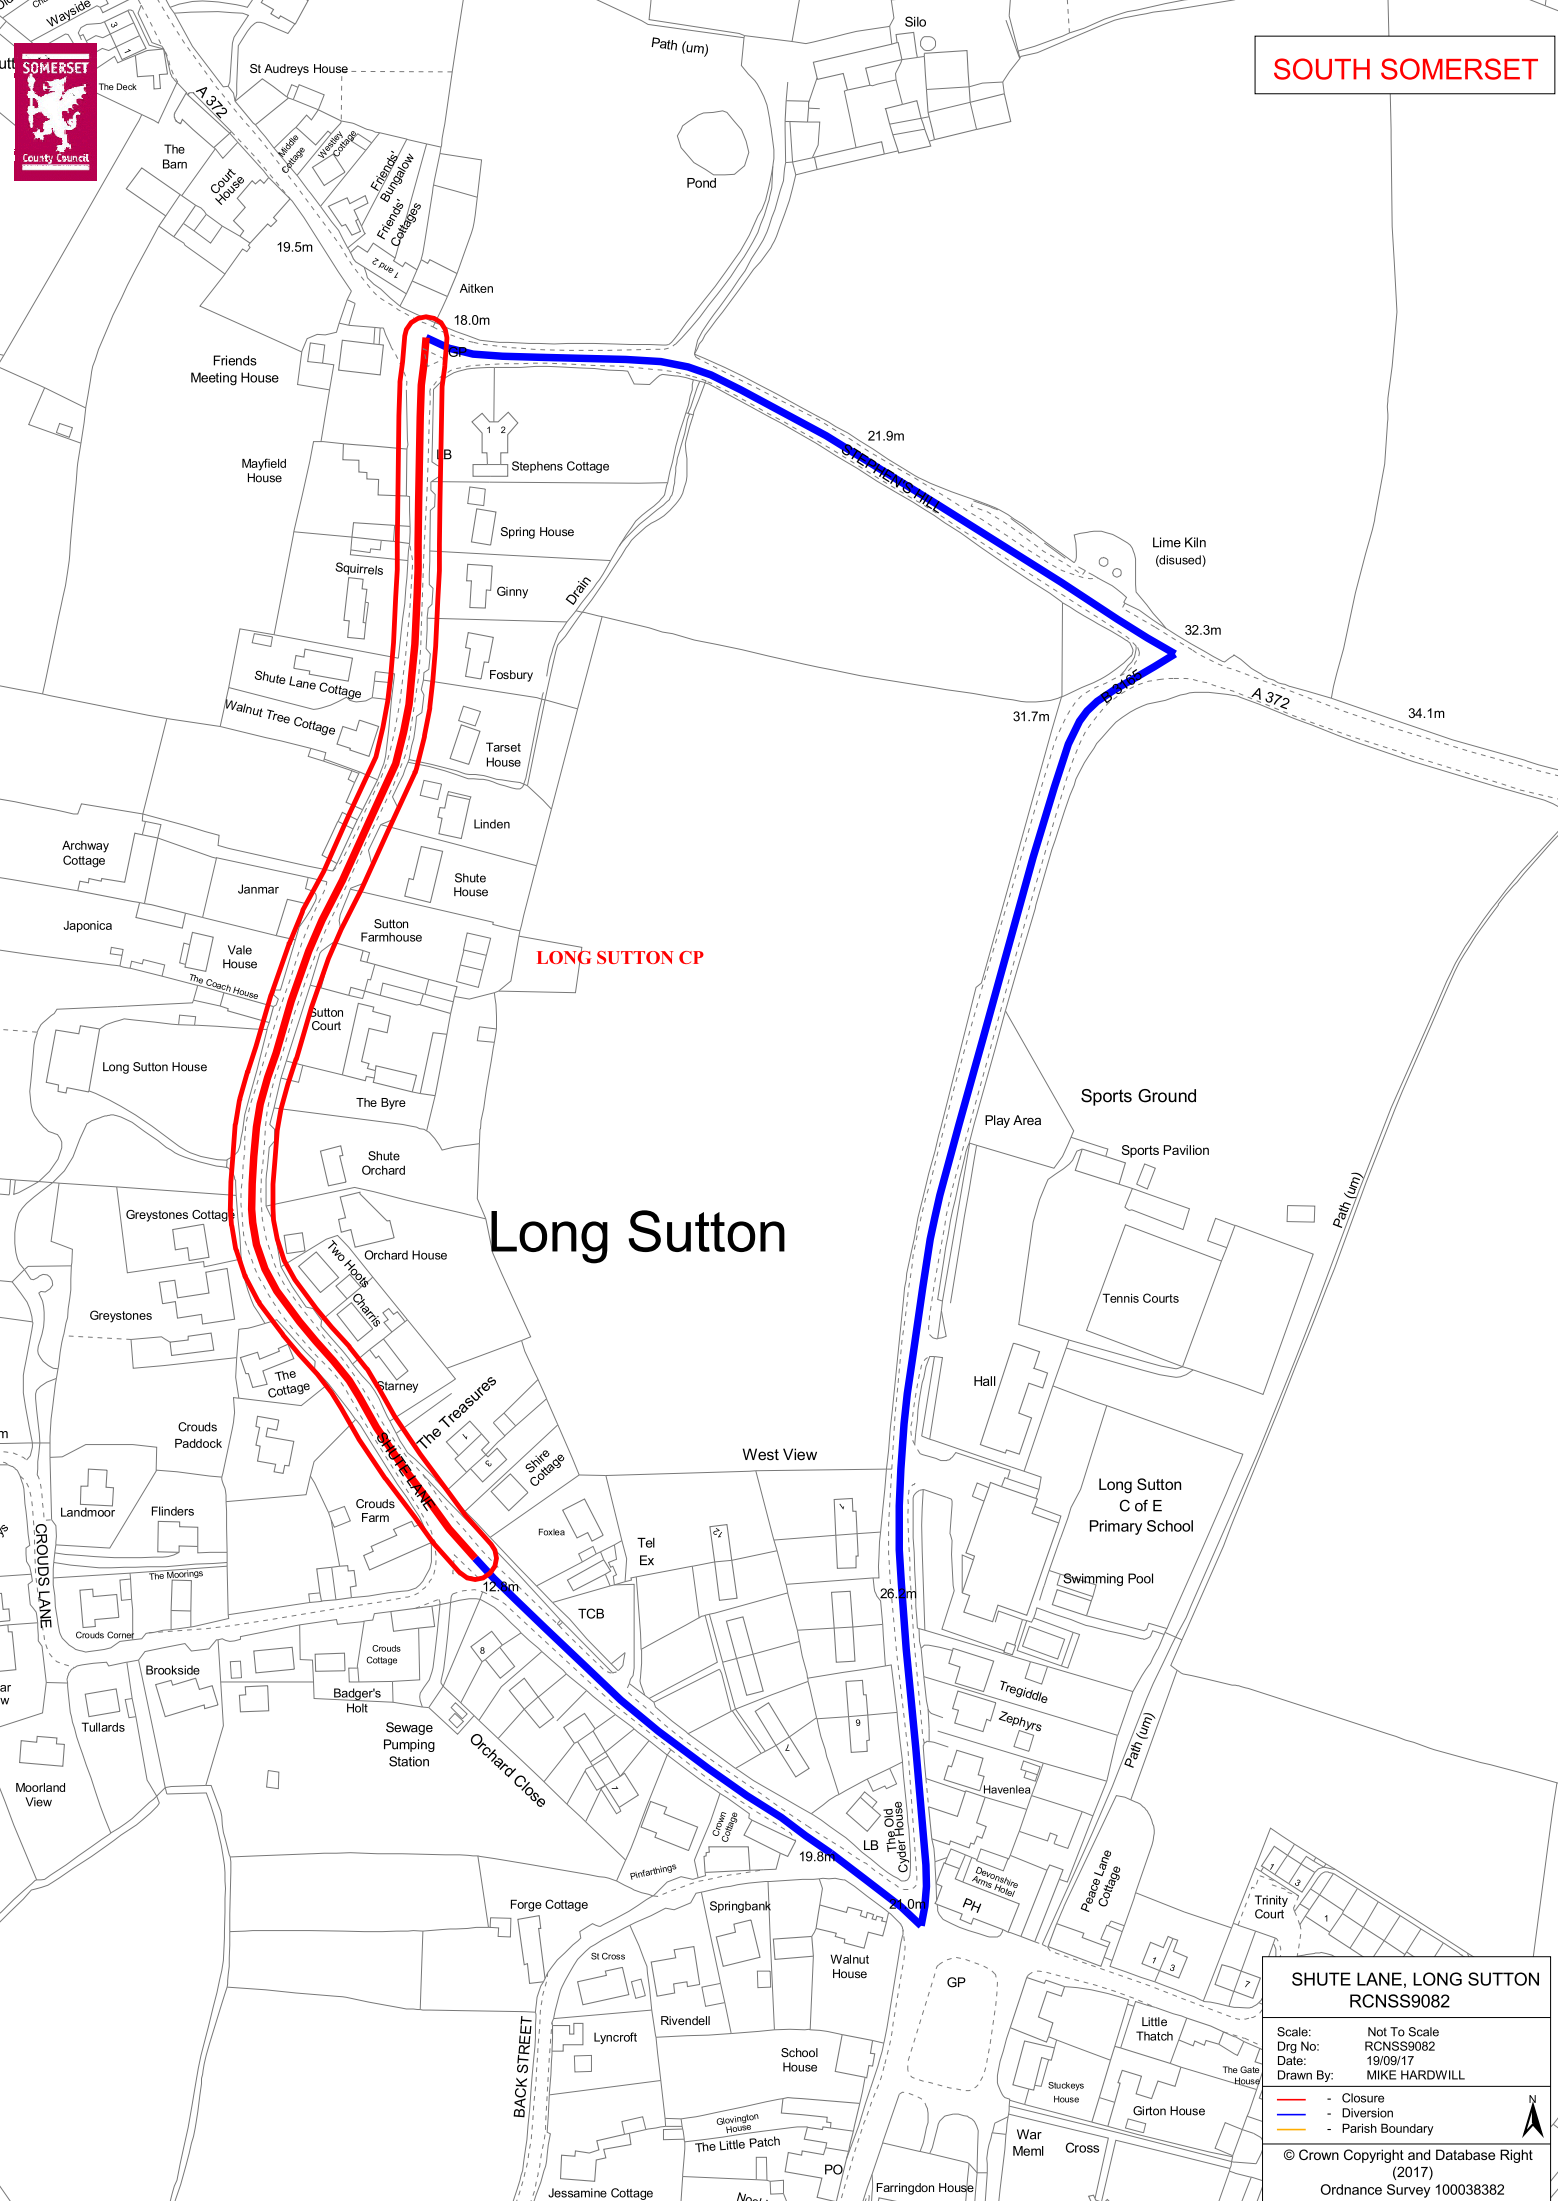

LONG SUTTON CP

Long Sutton

SHUTE LANE, LONG SUTTON RCNSS9082

Scale:	Not To Scale
Drg No:	RCNSS9082
Date:	19/09/17
Drawn By:	MIKE HARDWILL

- Closure
- Diversion
- Parish Boundary

